



**PFC COROFIL LINEAR GAP STRIP CLGS
INSTALLED HORIZONTALLY IN RIGID WALL WITH CABLES
[100mm DEEP STRIP 50mm - 200mm GAP WIDTH]**



Front view:

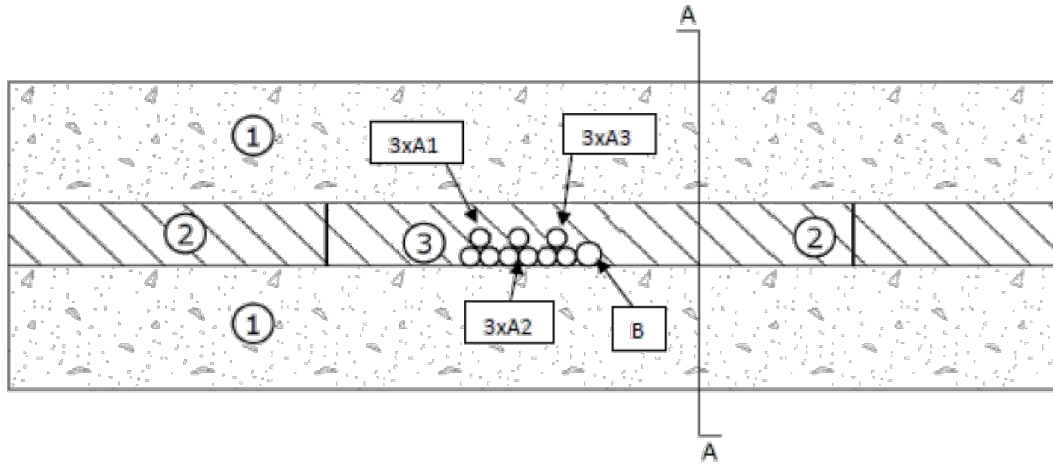

Section view (A - A):

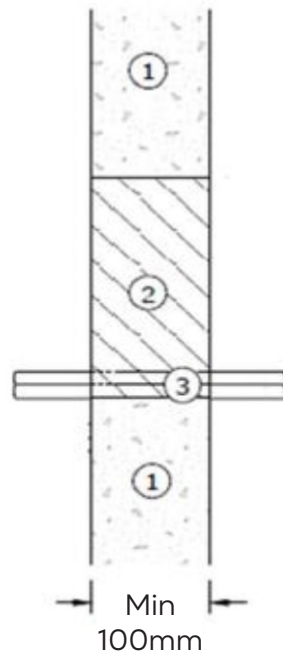

PFC Corofil Linear Gap Strips CLGS to be installed in line with the product installation instructions. See Technical Data Sheet TDSCLGS for full details.

- ① Minimum 100mm thick lightweight rigid floor
- ② PFC Corofil Linear Gap Strip CLGS
- ③ Standard small cable group (Cable group 1 as per EN 1366-3: 2009)

Units 3 & 4, King George Trading Estate, Davis Road, Chessington, Surrey KT9 1TT	
Phone: 020 8391 0533 Web: www.pfc-corofil.com Email: tech@pfc-corofil.com	
Drawing Title: CLGS Horizontal Rigid Wall Cables	Date: 27/02/2023
Drawing Number: CLGS-H-RW-CB-1S100	Checked by: SE/DQ
Scale: Not to scale	Revision: 1