



**PFC COROFIL CAVITY FIRE STOP CCFS  
 INSTALLED HORIZONTALLY WITH MASONRY SUPPORT SYSTEM  
 [82mm DEEP STRIP 10mm - 450mm GAP WIDTH]**



Top view:

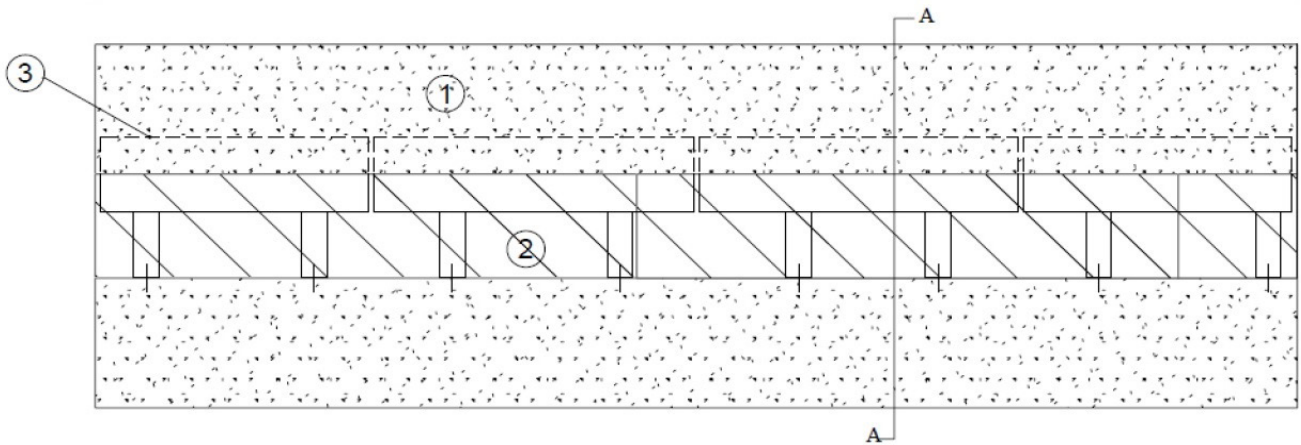


Section view (A-A):

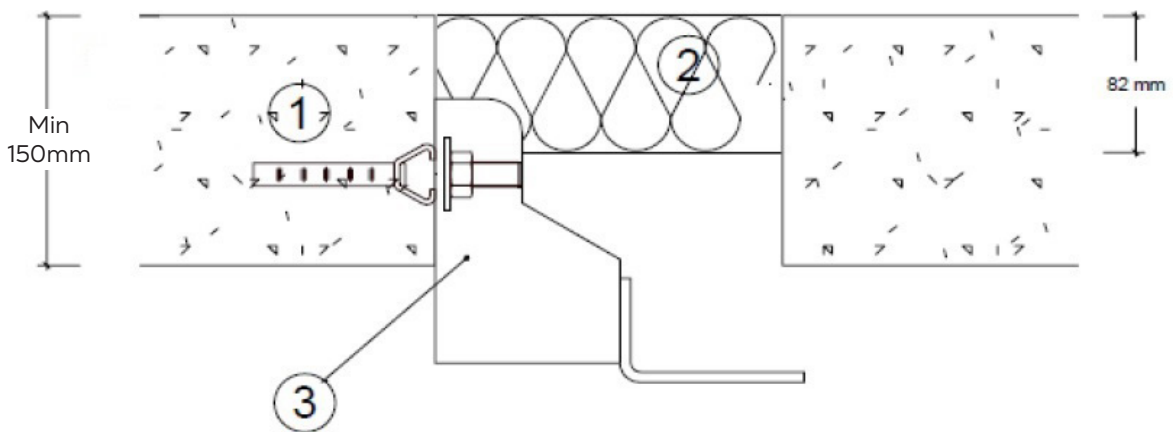

PFC Corofil Cavity Fire Stop CCFS to be installed in line with the product installation instructions. See Technical Data Sheet TDSCCFS for full details.

- 1 150mm thick lightweight concrete floor
- 2 Corofil Cavity Fire Stop CCFS
- 3 Ancon masonry MDC/P support system

 PFC COROFIL PASSIVE FIRE PROTECTION SOLUTIONS	
Units 3 & 4, King George Trading Estate, Davis Road, Chessington, Surrey KT9 1TT	
Phone: 020 8391 0533 Web: www.pfc-corofil.com Email: tech@pfc-corofil.com	
Drawing Title: CCFS Horizontal MSA	Date: 27/02/2023
Drawing Number: CCFS-H-MSA-450	Checked by: SE/DQ
Scale: Not to scale	Revision: 1