



PFC COROFIL CAVITY FIRE STOP CCFS
 INSTALLED HORIZONTALLY IN RIGID FLOOR
 [82mm DEEP STRIP 10mm - 595mm GAP WIDTH]

Top view:

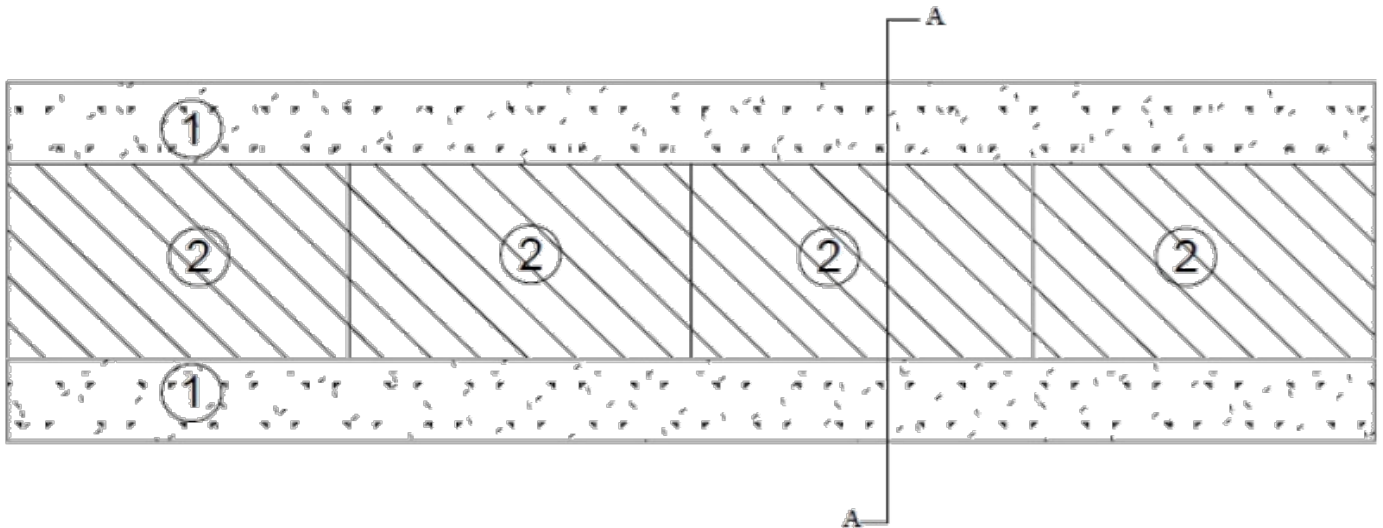

Section view (A-A):

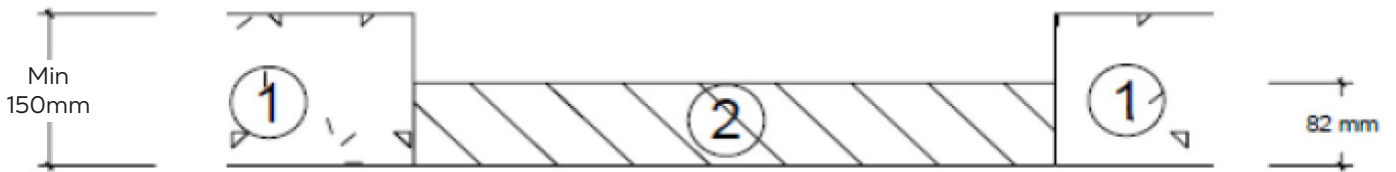

PFC Corofil Cavity Fire Stop CCFS to be installed in line with the product installation instructions. See Technical Data Sheet TDSCCFS for full details.

- 1 Minimum 150mm thick lightweight aggregate floor
- 2 PFC Corofil Cavity Fire Stop CCFS

Units 3 & 4, King George Trading Estate, Davis Road, Chessington, Surrey KT9 1TT	
Phone: 020 8391 0533 Web: www.pfc-corofil.com Email: tech@pfc-corofil.com	
Drawing Title: CCFS Horizontal Rigid Floor	Date: 27/02/2023
Drawing Number: CCFS-H-RF-595	Checked by: SE/DQ
Scale: Not to scale	Revision: 1