



**PFC COROFIL CAVITY FIRE STOP CCFS  
INSTALLED VERTICALLY IN RIGID WALL  
[82mm DEEP STRIP 10mm - 600mm GAP WIDTH]**



Front view:

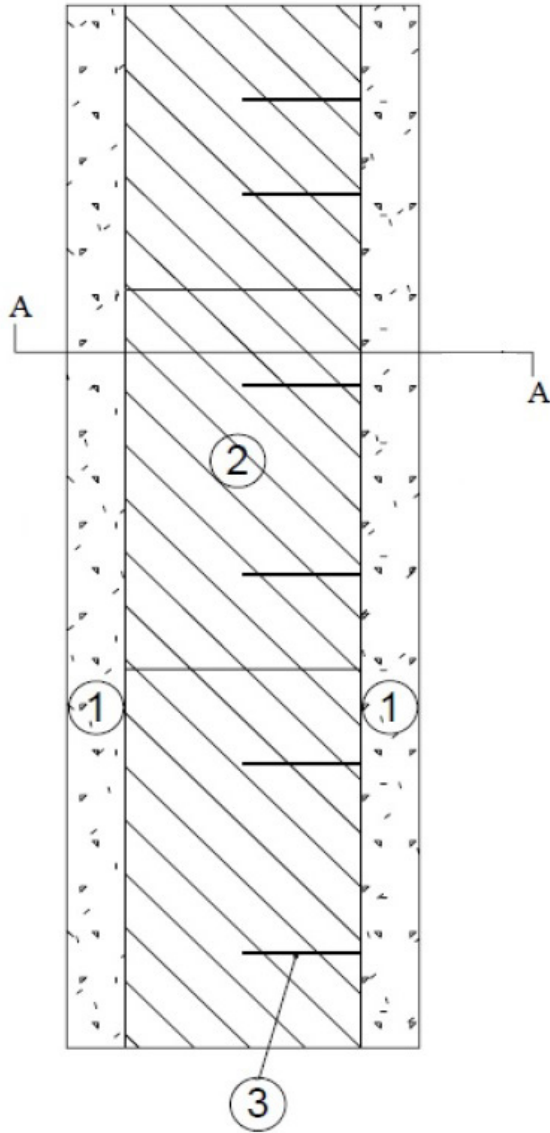


Section view:

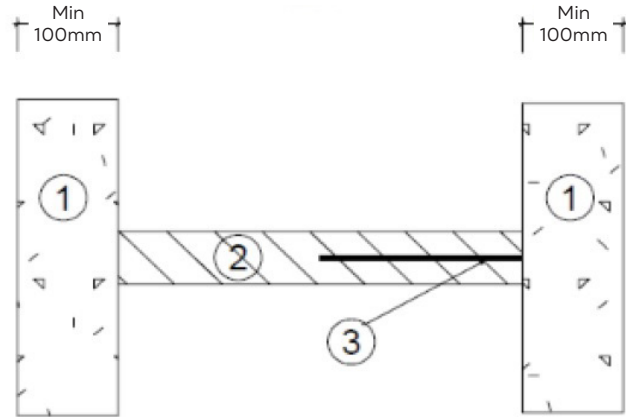

PFC Corofil Cavity Fire Stop CCFS to be installed in line with the product installation instructions. See Technical Data Sheet TDSCCFS for full details.

- 1 Minimum 100mm lightweight concrete leaf
- 2 PFC Corofil Cavity Fire Stop CCFS
- 3 PFC Corofil Multipurpose (MP) Bracket

 PFC COROFIL PASSIVE FIRE PROTECTION SOLUTIONS	
Units 3 & 4, King George Trading Estate, Davis Road, Chessington, Surrey KT9 1TT	
Phone: 020 8391 0533 Web: www.pfc-corofil.com Email: tech@pfc-corofil.com	
Drawing Title: CCFS Vertical Rigid Wall	Date: 27/02/2023
Drawing Number: CCFS-V-RW-600	Checked by: SE/DQ
Scale: Not to scale	Revision: 1