



PFC COROFIL LINEAR GAP STRIP CLGS  
 INSTALLED HORIZONTALLY IN RIGID FLOOR  
 [2 x 30mm DEEP STRIPS 10mm - 60mm GAP WIDTH]

Top view:

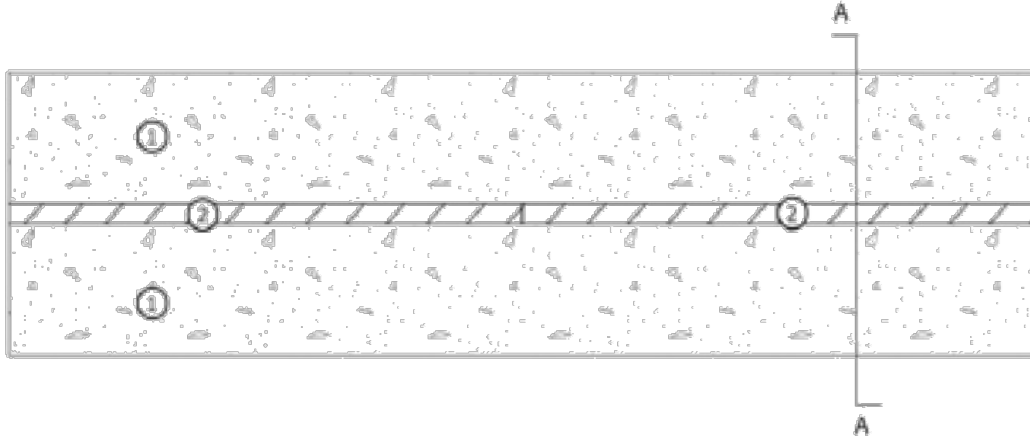

Section view (A - A):

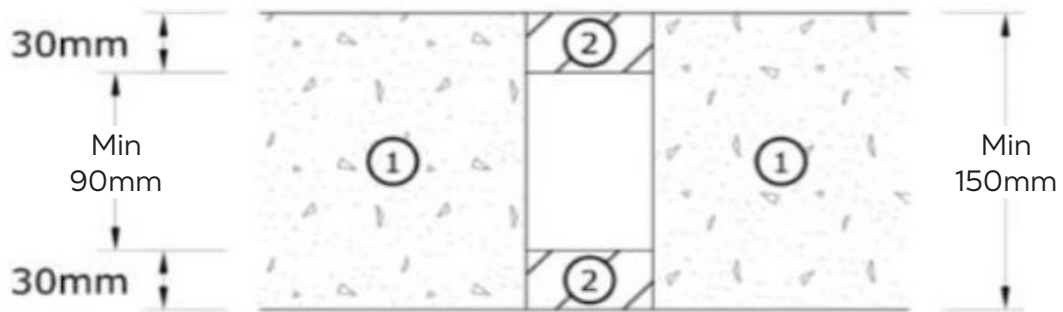

PFC Corofil Linear Gap Strips CLGS to be installed in line with the product installation instructions. See Technical Data Sheet TDSCLGS for full details.

- ① Minimum 150mm thick lightweight rigid floor
- ② PFC Corofil Linear Gap Strip CLGS

	
Units 3 & 4, King George Trading Estate, Davis Road, Chessington, Surrey KT9 1TT	
Phone: 020 8391 0533 Web: <a href="http://www.pfc-corofil.com">www.pfc-corofil.com</a> Email: <a href="mailto:tech@pfc-corofil.com">tech@pfc-corofil.com</a>	
Drawing Title: CLGS Horizontal Rigid Floor 2 Strip	Date: 27/02/2023
Drawing Number: CLGS-H-RF-2S30	Checked by: SE/DQ
Scale: Not to scale	Revision: 1