



PFC COROFIL LINEAR GAP STRIP CLGS  
 INSTALLED HORIZONTALLY IN RIGID WALL  
 [100mm DEEP STRIP 10mm - 200mm GAP WIDTH]



Front view:

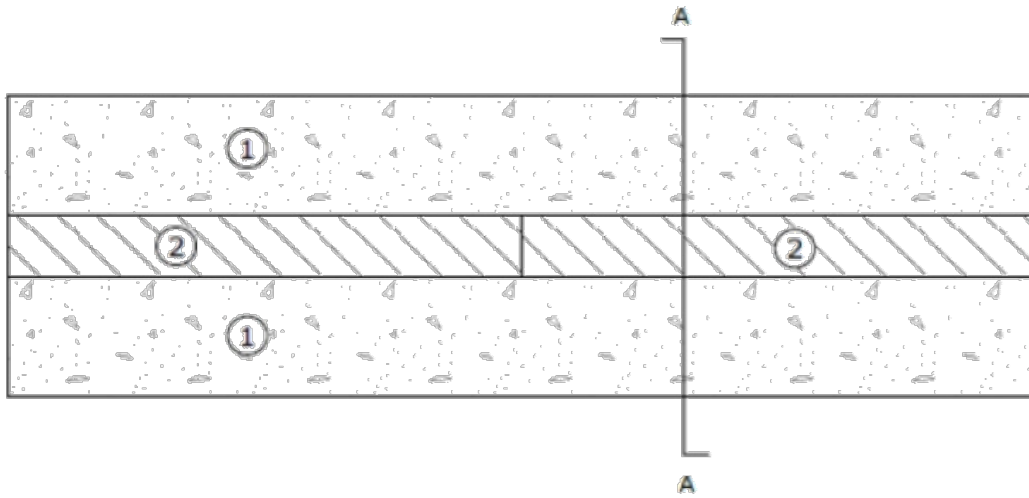


Section view (A - A):

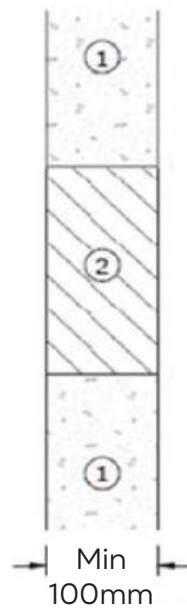

PFC Corofil Linear Gap Strips CLGS to be installed in line with the product installation instructions. See Technical Data Sheet TDSCCLGS for full details.

- 1 Minimum 100mm thick lightweight rigid floor
- 2 PFC Corofil Linear Gap Strip CLGS

 PFC COROFIL PASSIVE FIRE PROTECTION SOLUTIONS	
Units 3 & 4, King George Trading Estate, Davis Road, Chessington, Surrey KT9 1TT	
Phone: 020 8391 0533 Web: www.pfc-corofil.com Email: tech@pfc-corofil.com	
Drawing Title: CLGS Horizontal Rigid Wall	Date: 27/02/2023
Drawing Number: CLGS-H-RW-1S100	Checked by: SE/DQ
Scale: Not to scale	Revision: 1