



**PFC COROFIL LINEAR GAP STRIP CLGS
INSTALLED HORIZONTALLY IN RIGID WALL
[2 x 30mm DEEP STRIPS 10mm - 60mm GAP WIDTH]**



Front view:

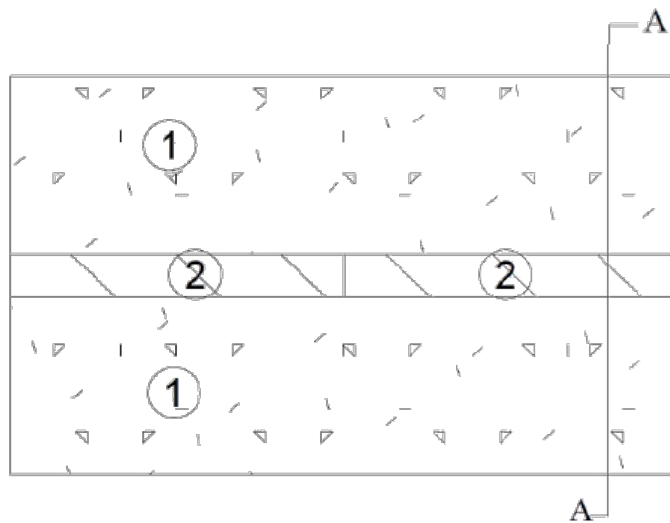

Section view (A - A):

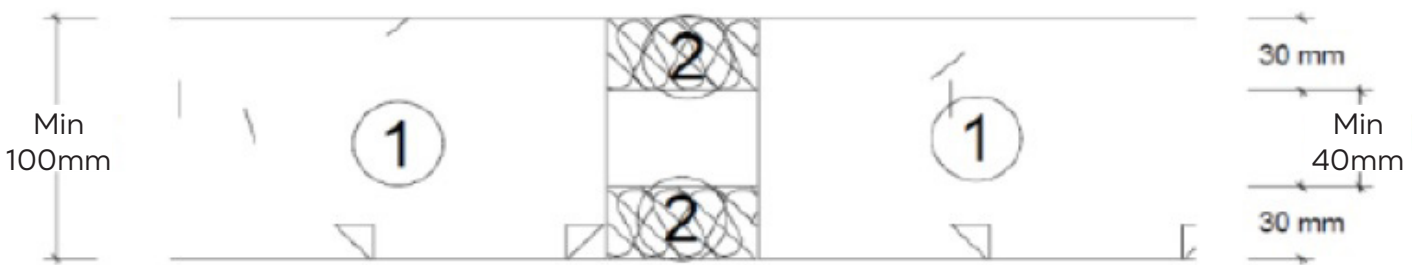

PFC Corofil Linear Gap Strips CLGS to be installed in line with the product installation instructions. See Technical Data Sheet TDSCLGS for full details.

- 1 Minimum 100mm thick lightweight rigid floor
- 2 PFC Corofil Linear Gap Strip CLGS

Units 3 & 4, King George Trading Estate, Davis Road, Chessington, Surrey KT9 1TT	
Phone: 020 8391 0533 Web: www.pfc-corofil.com Email: tech@pfc-corofil.com	
Drawing Title: CLGS Horizontal Rigid Wall 2 Strip	Date: 27/02/2023
Drawing Number: CLGS-H-RW-2530	Checked by: SE/DQ
Scale: Not to scale	Revision: 1