



**PFC COROFIL LINEAR GAP STRIP CLGS  
INSTALLED HORIZONTALLY WITH STEEL BEAM  
[100mm DEEP STRIP 10mm - 200mm GAP WIDTH]**



Front view:

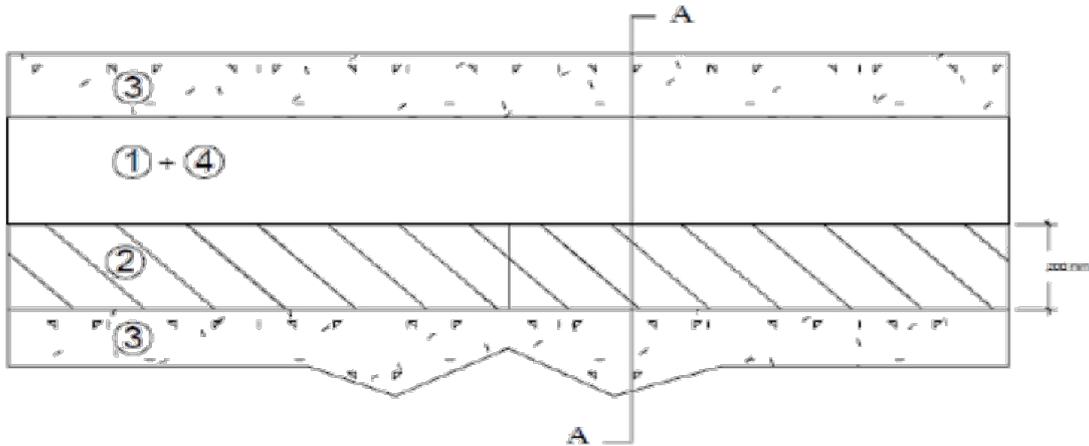

Section view (A - A):

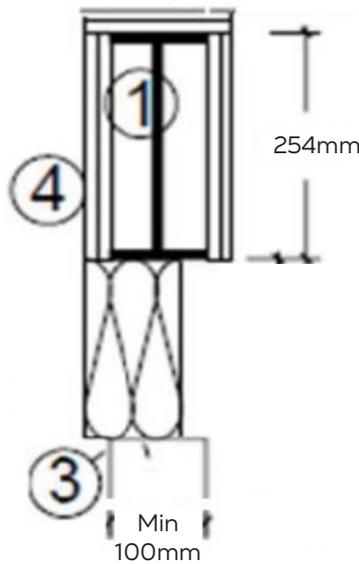

PFC Corofil Linear Gap Strips CLGS to be installed in line with the product installation instructions. See Technical Data Sheet TDSCCLGS for full details.

- 1 254mm high by 102mm wide x 6.8mm thick steel I-beam with 75 microns C400V3 Primer
- 2 PFC Corofil Linear Gap Strip CLGS
- 3 Minimum 100mm thick lightweight rigid wall
- 3 Double layer 15mm thick Gyproc FireLine, three-sided gypsum-based beam encasement system

Units 3 & 4, King George Trading Estate, Davis Road, Chessington, Surrey KT9 1TT	
Phone: 020 8391 0533 Web: www.pfc-corofil.com Email: tech@pfc-corofil.com	
Drawing Title: CLGS Horizontal Steel Beam	Date: 27/02/2023
Drawing Number: CLGS-H-SB-1S100	Checked by: SE/DQ
Scale: Not to scale	Revision: 1