


PFC COROFIL LINEAR GAP STRIP CLGS
 INSTALLED VERTICALLY IN RIGID WALL
 [2 x 50mm DEEP STRIPS 10mm - 100mm GAP WIDTH]

Front view:

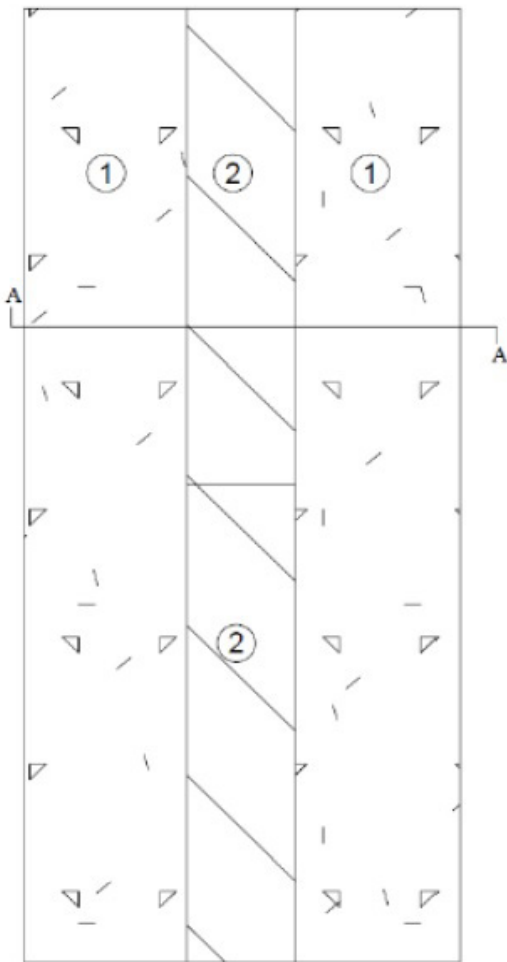


Section view (A - A):



PFC Corofil Linear Gap Strips CLGS to be installed in line with the product installation instructions. See Technical Data Sheet TDSCCLGS for full details.

- 1 Minimum 140mm thick lightweight rigid wall
- 2 PFC Corofil Linear Gap Strip CLGS

| | |
|--|-------------------|
|  | |
| Units 3 & 4, King George Trading Estate, Davis Road, Chessington, Surrey KT9 1TT | |
| Phone: 020 8391 0533 Web: www.pfc-corofil.com Email: tech@pfc-corofil.com | |
| Drawing Title: CLGS Vertical Rigid Wall 2 Strip | Date: 27/02/2023 |
| Drawing Number: CLGS-V-RW-2S50 | Checked by: SE/DQ |
| Scale: Not to scale | Revision: 1 |