


**PFC COROFIL OPEN STATE BARRIER COSB25 (1024)  
 INSTALLED WITH MASONRY INNER SUBSTRATE  
 [40mm - 450mm CAVITY WIDTH - 25mm AIR GAP]**

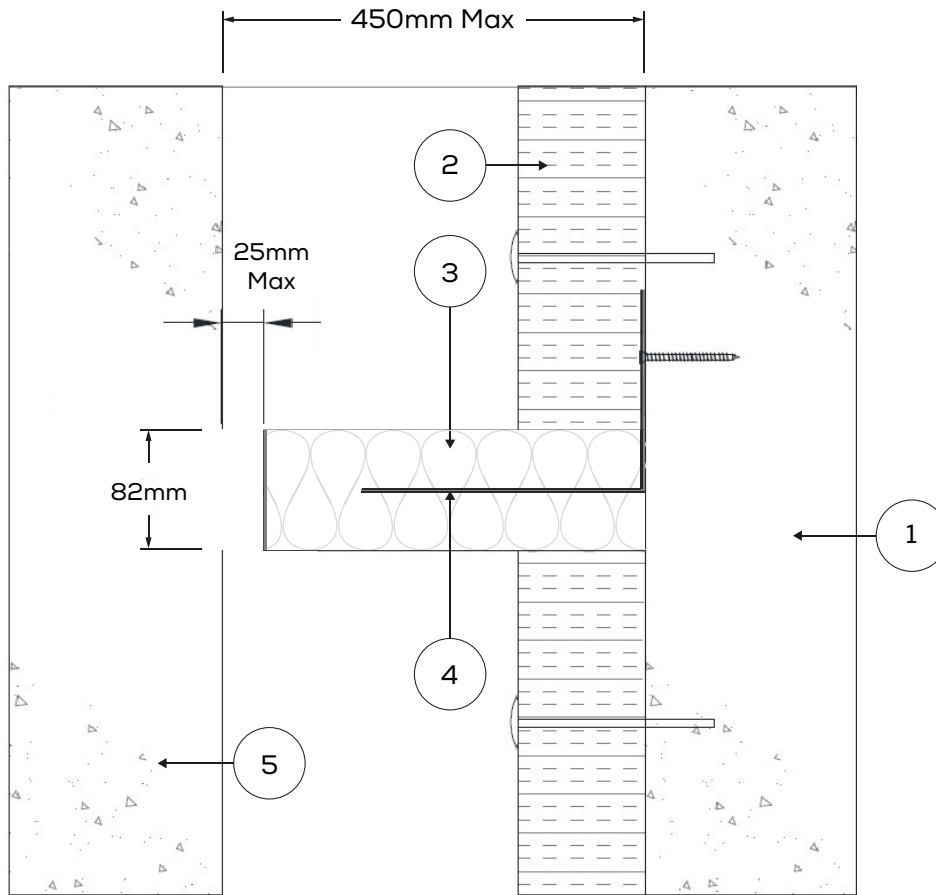

PFC Corofil Open State Barrier COSB 25 (1024) to be installed in line with the product installation instructions See Technical Data Sheet TDSCOSB 25 for full details.

- 1 Masonry inner substrate
- 2 PIR / Phenolic / Stone Wool cavity insulation
- 3 PFC Corofil Open State Barrier COSB 25 (1024)
- 4 PFC Corofil Multipurpose (MP) / High Performance (HP) Bracket
- 5 Masonry outer substrate

Units 3 & 4, King George Trading Estate, Davis Road, Chessington, Surrey KT9 1TT	
Phone: 020 8391 0533 Web: www.pfc-corofil.com Email: tech@pfc-corofil.com	
Drawing Title: COSB25 (1024) Masonry	Date: 29/04/2024
Drawing Number: COSB25-1024-M-450	Checked by: SE/DQ
Scale: Not to scale	Revision: 1.1